


CONCRETE PIPE SUPPORT STANDARD
6" THROUGH 54"

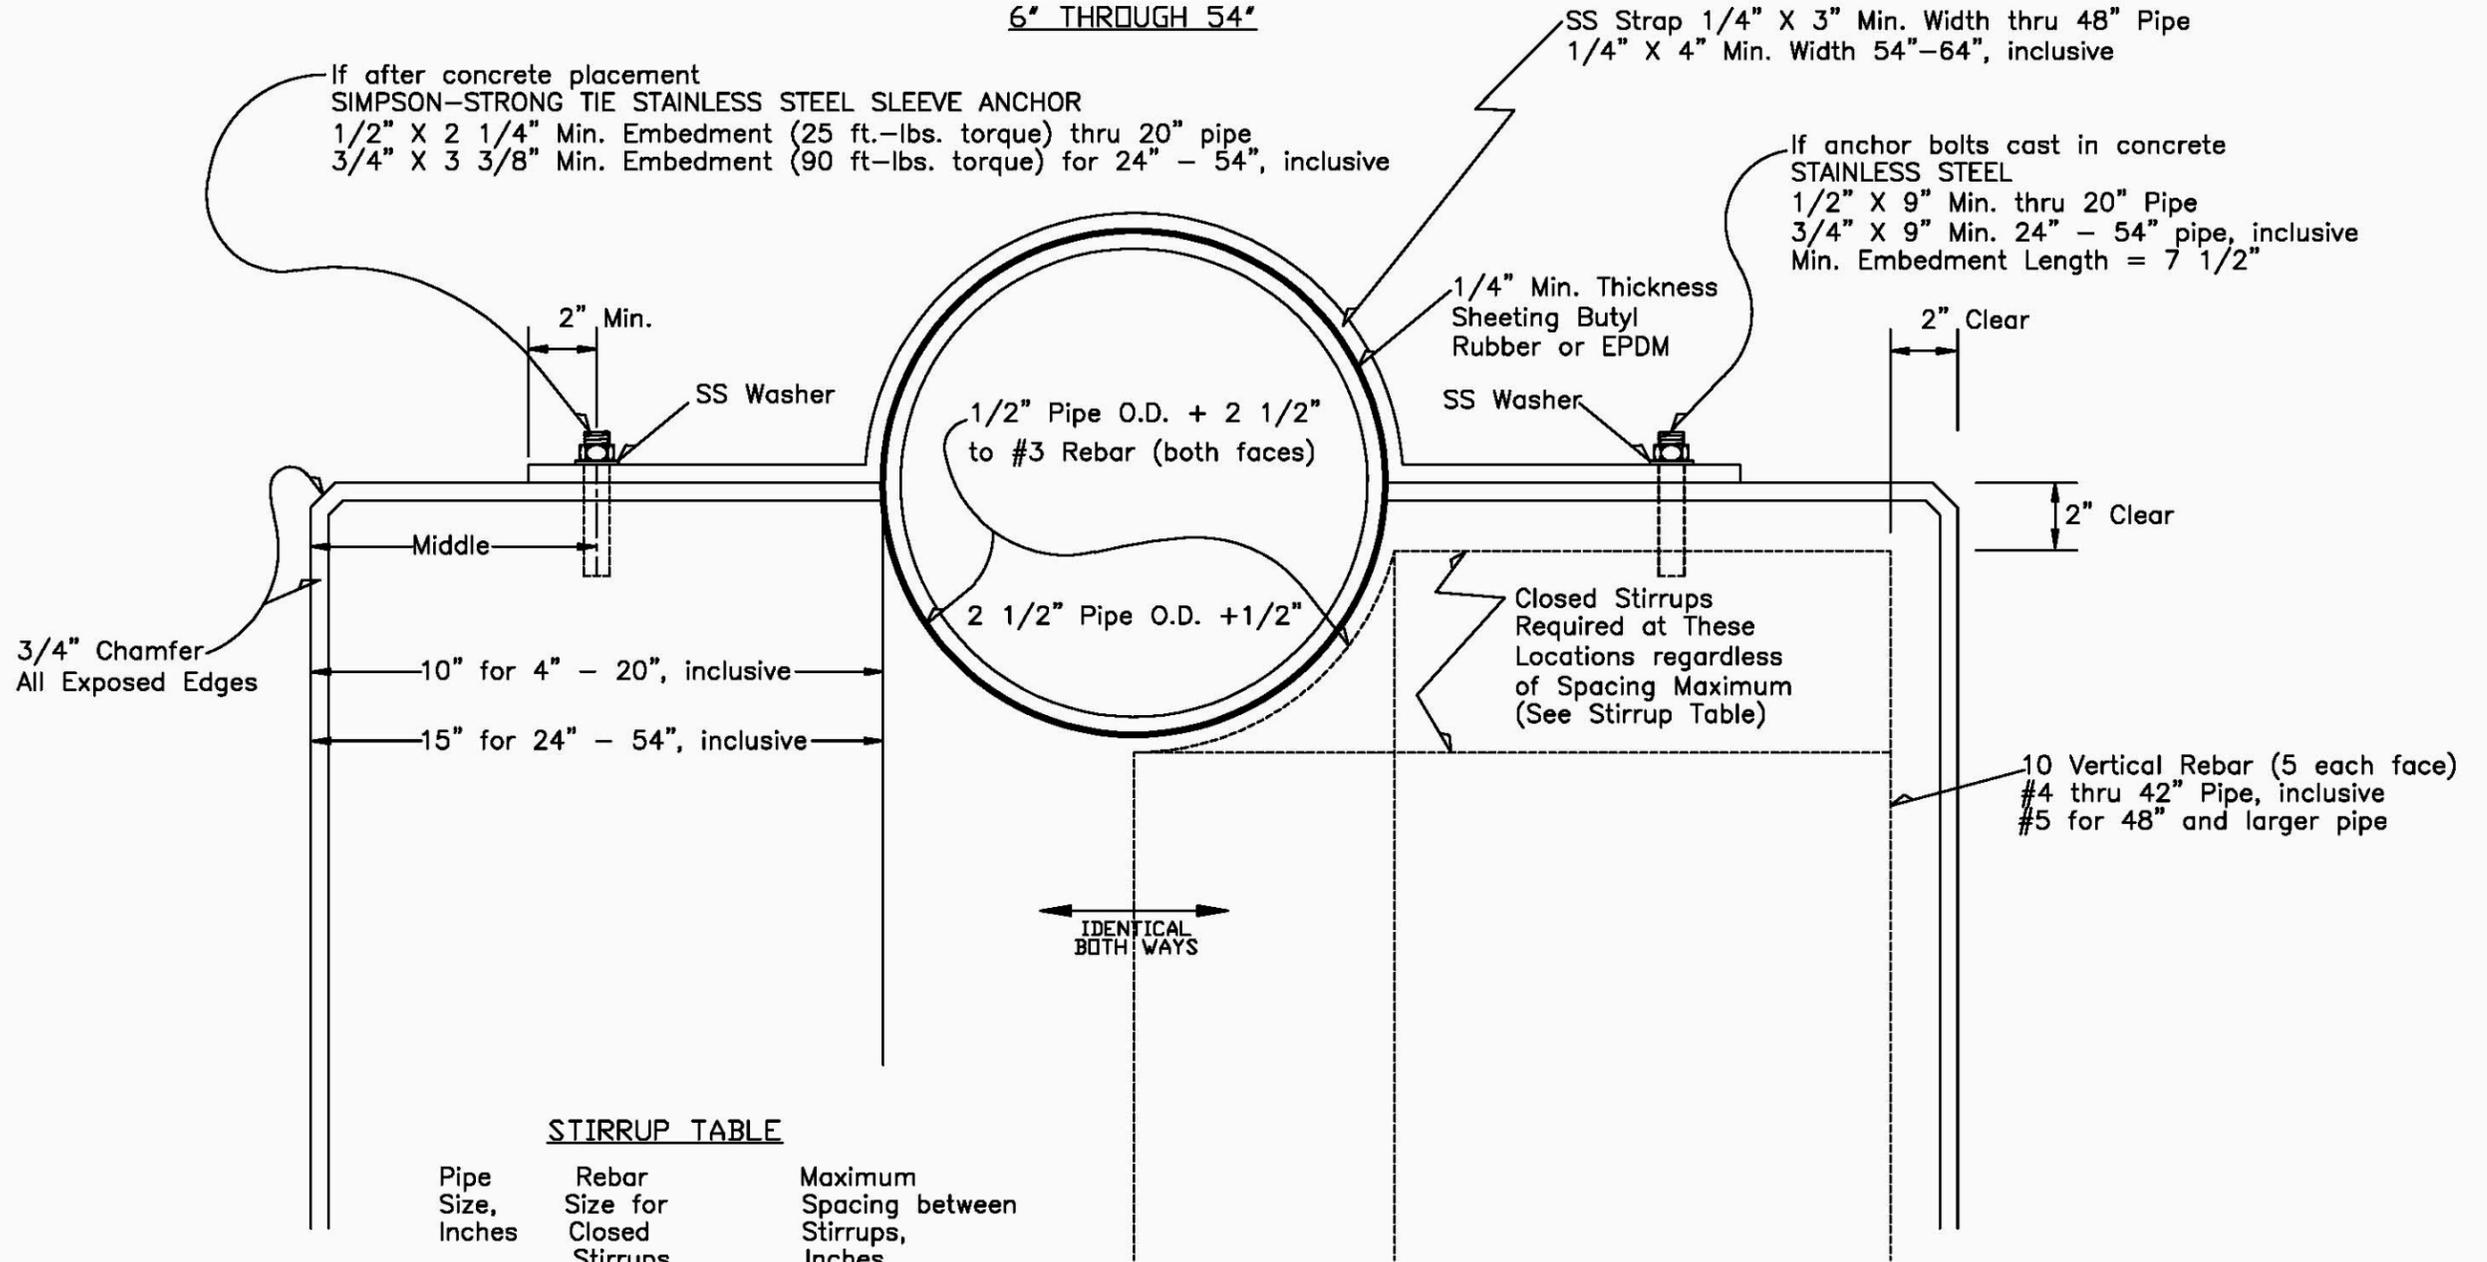

STIRRUP TABLE

Pipe Size, Inches	Rebar Size for Closed Stirrups	Maximum Spacing between Stirrups, Inches
6	3	12
8	3	12
10	3	12
12	3	12
14	3	12
16	3	8.5
18	3	7.5
20	3	6
24	4	12
30	4	9
36	4	7
42	4	6
48	5	10
54	5	8
60	5	8
64	5	7.5



**TOP CONNECTION FOR
CONCRETE PIPE SUPPORT
AT AERIAL STREAM CROSSING**

THE CITY OF
PONCA CITY, OKLAHOMA

CITY ENGINEERING DEPT. * 516 E. GRAND * P. O. BOX 1450 * PONCA CITY, OK. * (580)767-0326, FAX-0325

Designed by	MIKE CHAPMAN	Checked by	JIM FAIRBANKS & DARWIN HANEY
Drawn by	SIMON CORNELL	Revised by	
Project No.		Date:	Oct. 2008
			SEWSTD 200

NOT TO SCALE